 
 
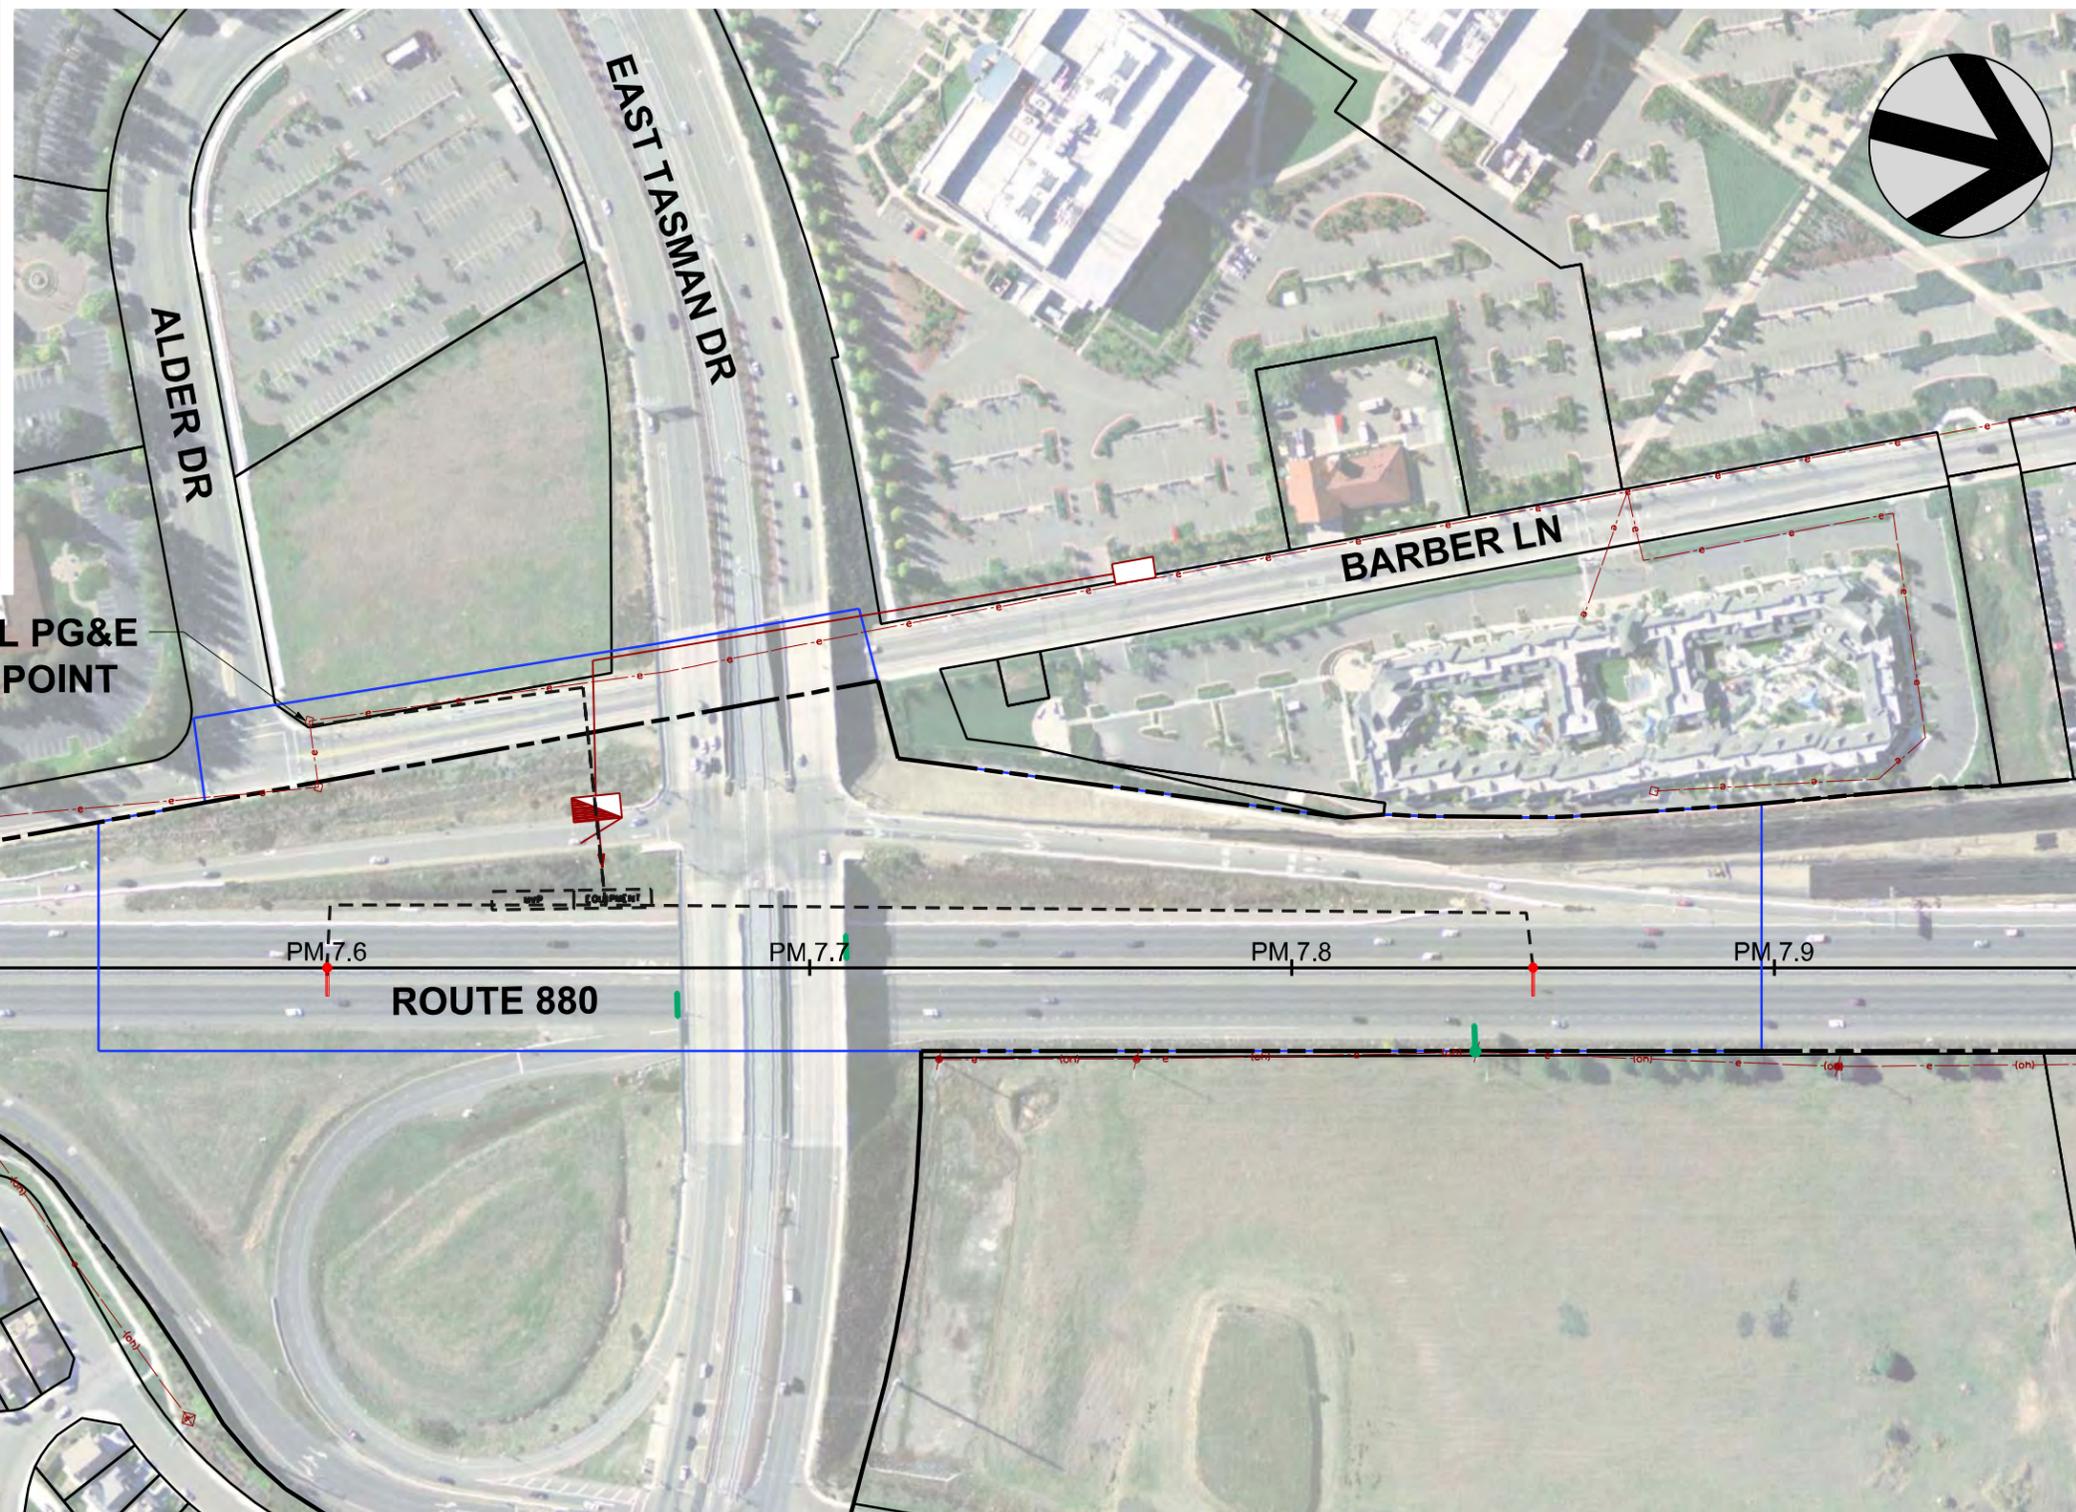


LEGEND

-  CALTRANS R/W
-  EXISTING OVERHEAD SIGN
-  PROPOSED OVERHEAD SIGN
-  EXISTING CALTRANS SERVICE EQUIPMENT ENCLOSURE
-  EXISTING UNDERGROUND PG&E SERVICE POINT
-  EXISTING OVERHEAD PG&E SERVICE POINT
-  EXISTING OVERHEAD ELECTRICAL
-  EXISTING UNDERGROUND ELECTRICAL
-  ENVIRONMENTAL APE
-  EXISTING PARCELS
-  PROPOSED CONDUIT



POTENTIAL PG&E SERVICE POINT

PM 7.4

PM 7.5

PM 7.6

PM 7.7

PM 7.8

PM 7.9

ROUTE 880

200 0 200 400
SCALE IN FEET

LOCATION 1 OF 8

 
JULY 2013

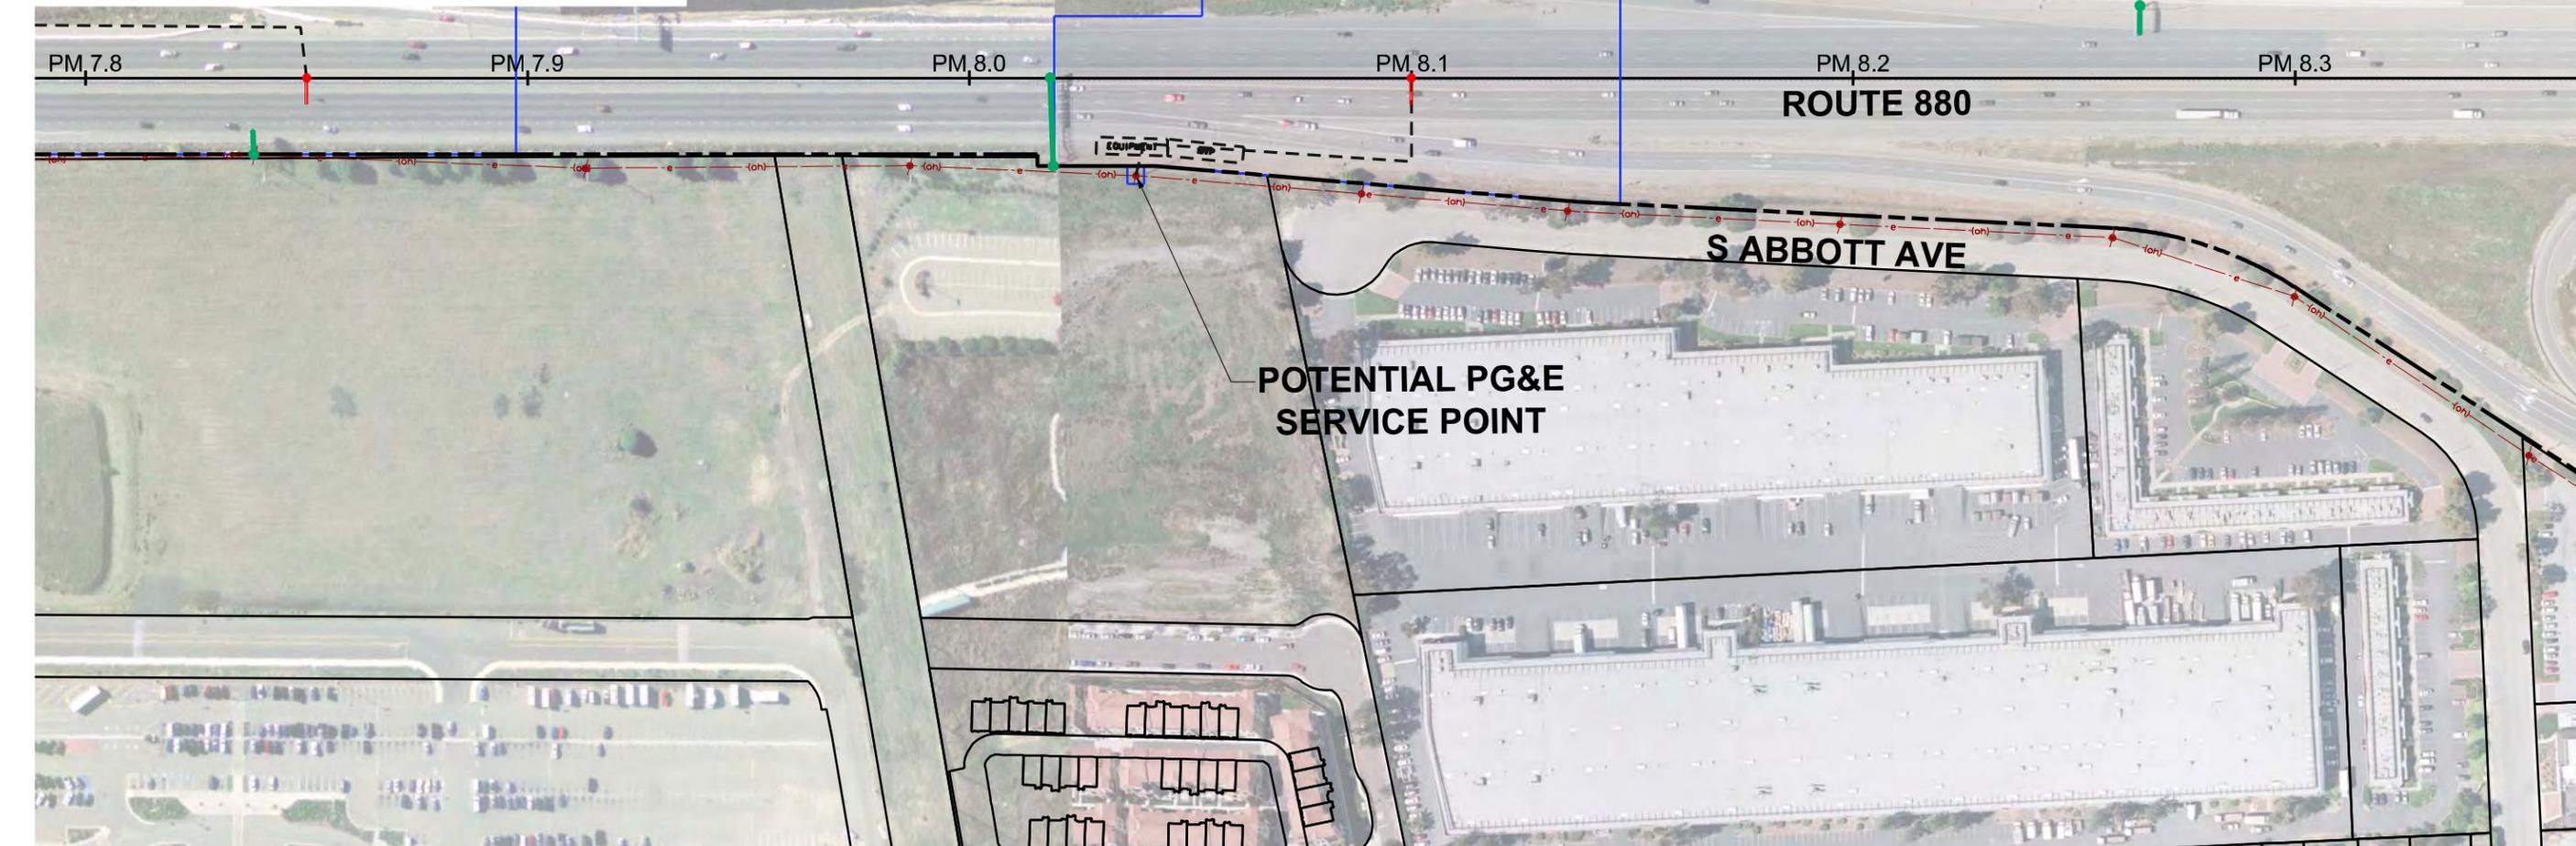
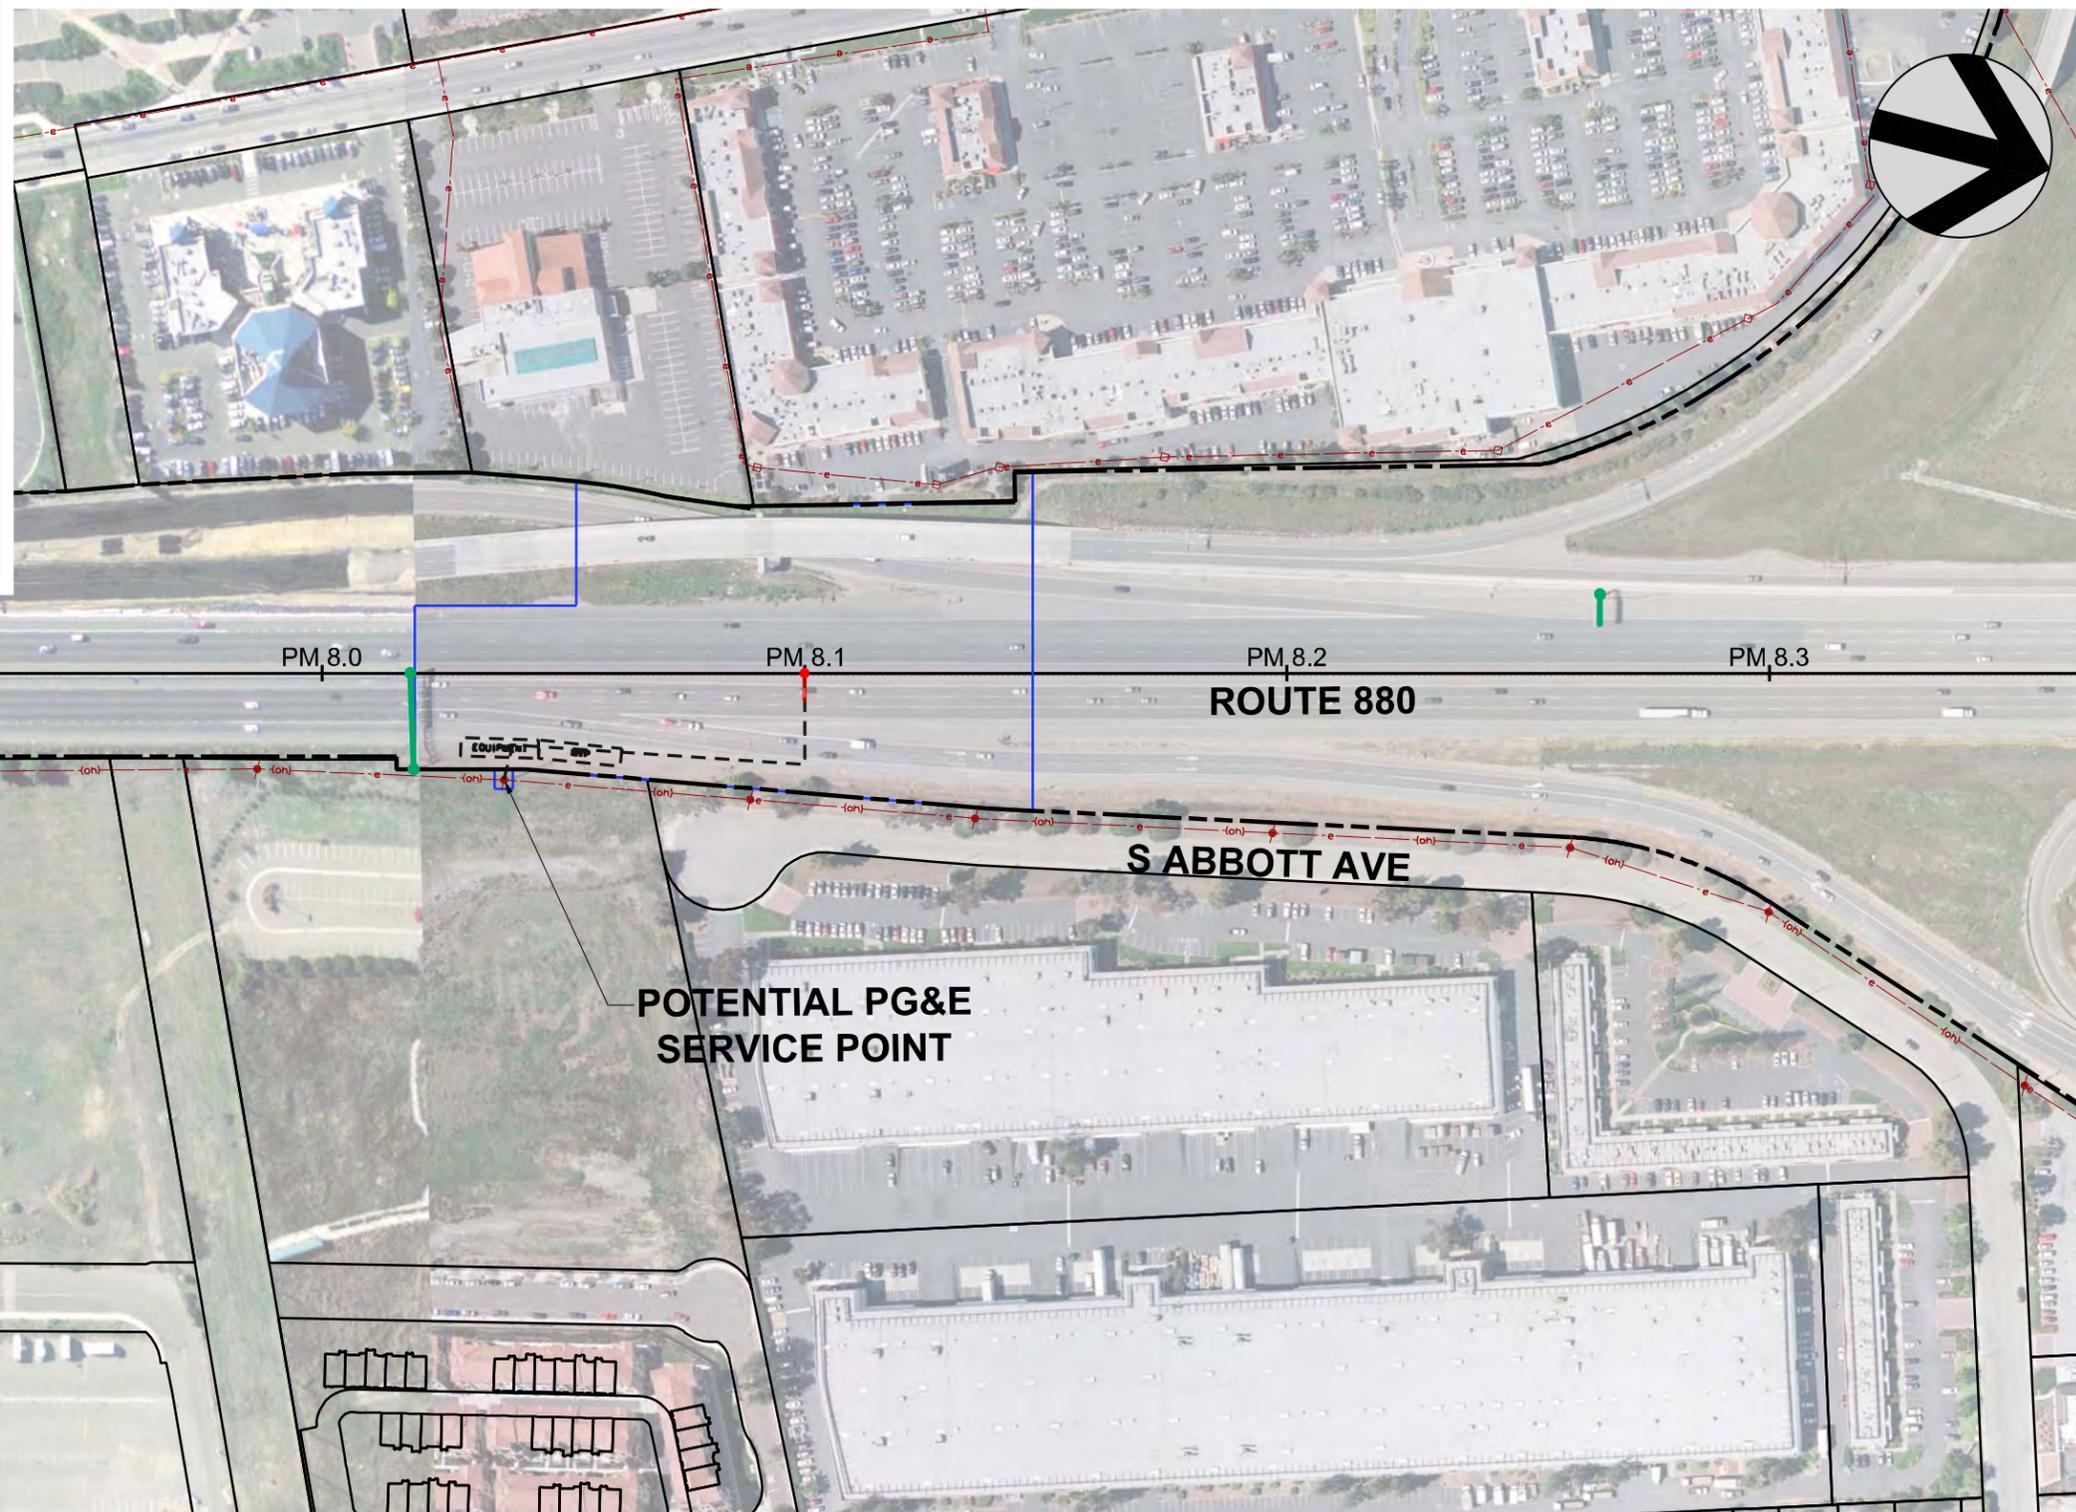


ONE COMPANY
Many SolutionsSM

PG&E SERVICE LOCATION MAP
MTC EXPRESS LANE NETWORK - PHASE 1 PA & ED

LEGEND

-  CALTRANS R/W
-  EXISTING OVERHEAD SIGN
-  PROPOSED OVERHEAD SIGN
-  EXISTING CALTRANS SERVICE EQUIPMENT ENCLOSURE
-  EXISTING UNDERGROUND PG&E SERVICE POINT
-  EXISTING OVERHEAD PG&E SERVICE POINT
-  EXISTING OVERHEAD ELECTRICAL
-  EXISTING UNDERGROUND ELECTRICAL
-  ENVIRONMENTAL APE
-  EXISTING PARCELS
-  PROPOSED CONDUIT



LOCATION 2 OF 8

JULY 2013

 
 
 


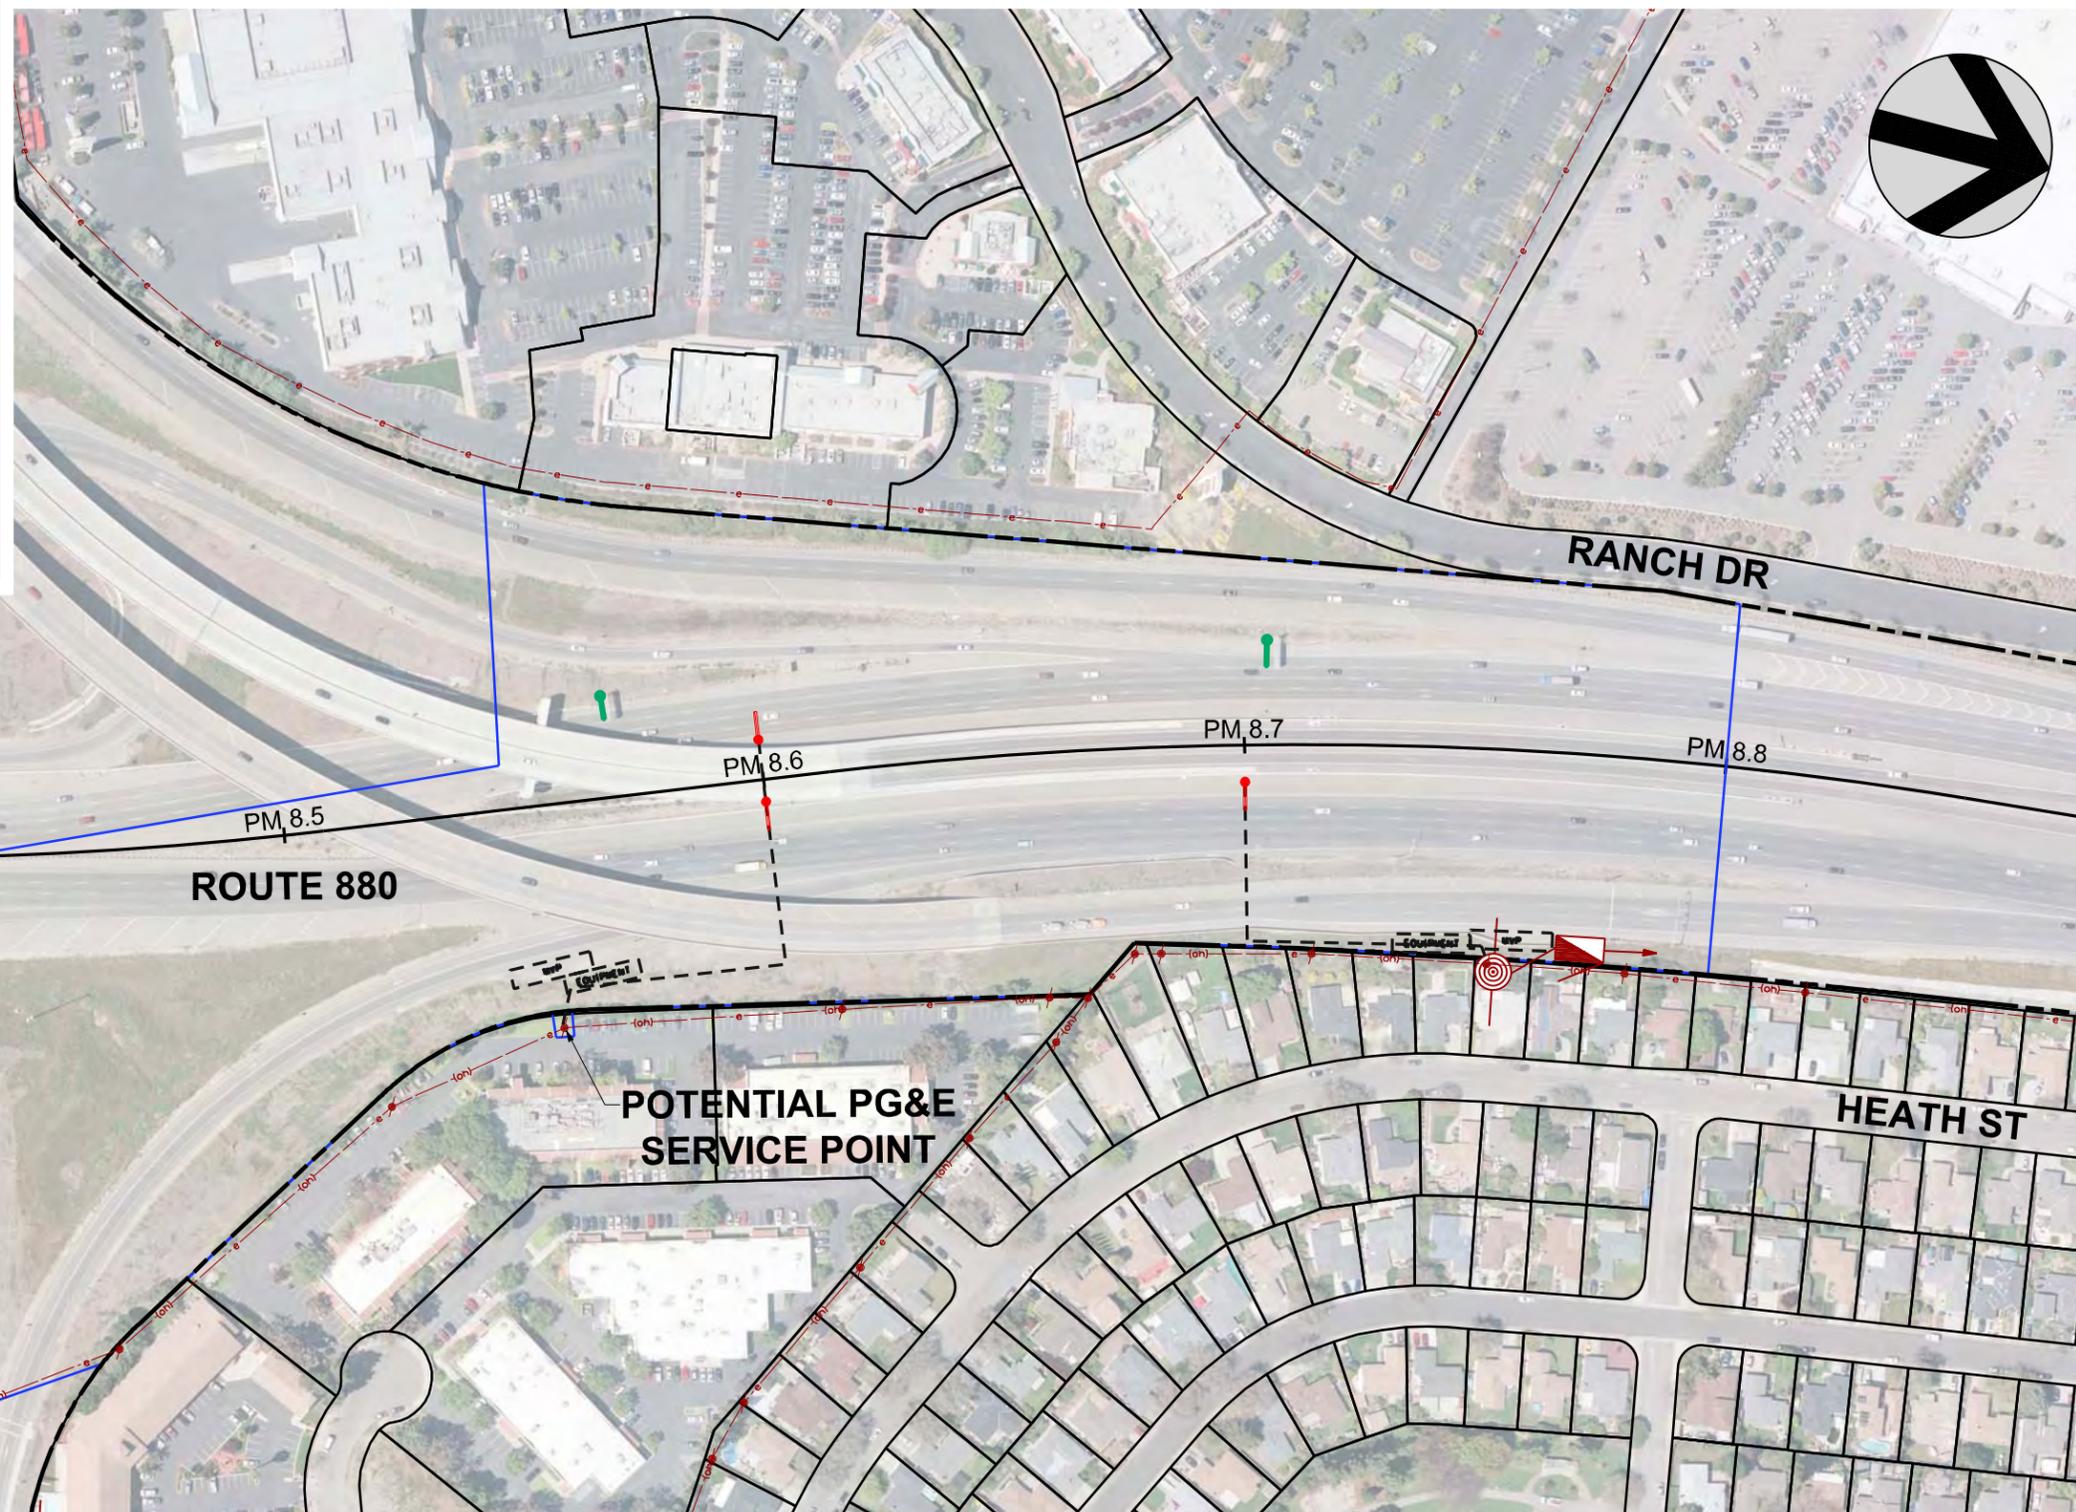
ONE COMPANY
Many SolutionsSM

PG&E SERVICE LOCATION MAP

MTC EXPRESS LANE NETWORK - PHASE 1 PA & ED

LEGEND

-  CALTRANS R/W
-  EXISTING OVERHEAD SIGN
-  PROPOSED OVERHEAD SIGN
-  EXISTING CALTRANS SERVICE EQUIPMENT ENCLOSURE
-  EXISTING UNDERGROUND PG&E SERVICE POINT
-  EXISTING OVERHEAD PG&E SERVICE POINT
-  EXISTING OVERHEAD ELECTRICAL
-  EXISTING UNDERGROUND ELECTRICAL
-  ENVIRONMENTAL APE
-  EXISTING PARCELS
-  PROPOSED CONDUIT



200 0 200 400
SCALE IN FEET

LOCATION 3 OF 8

JULY 2013

 
 
 
 


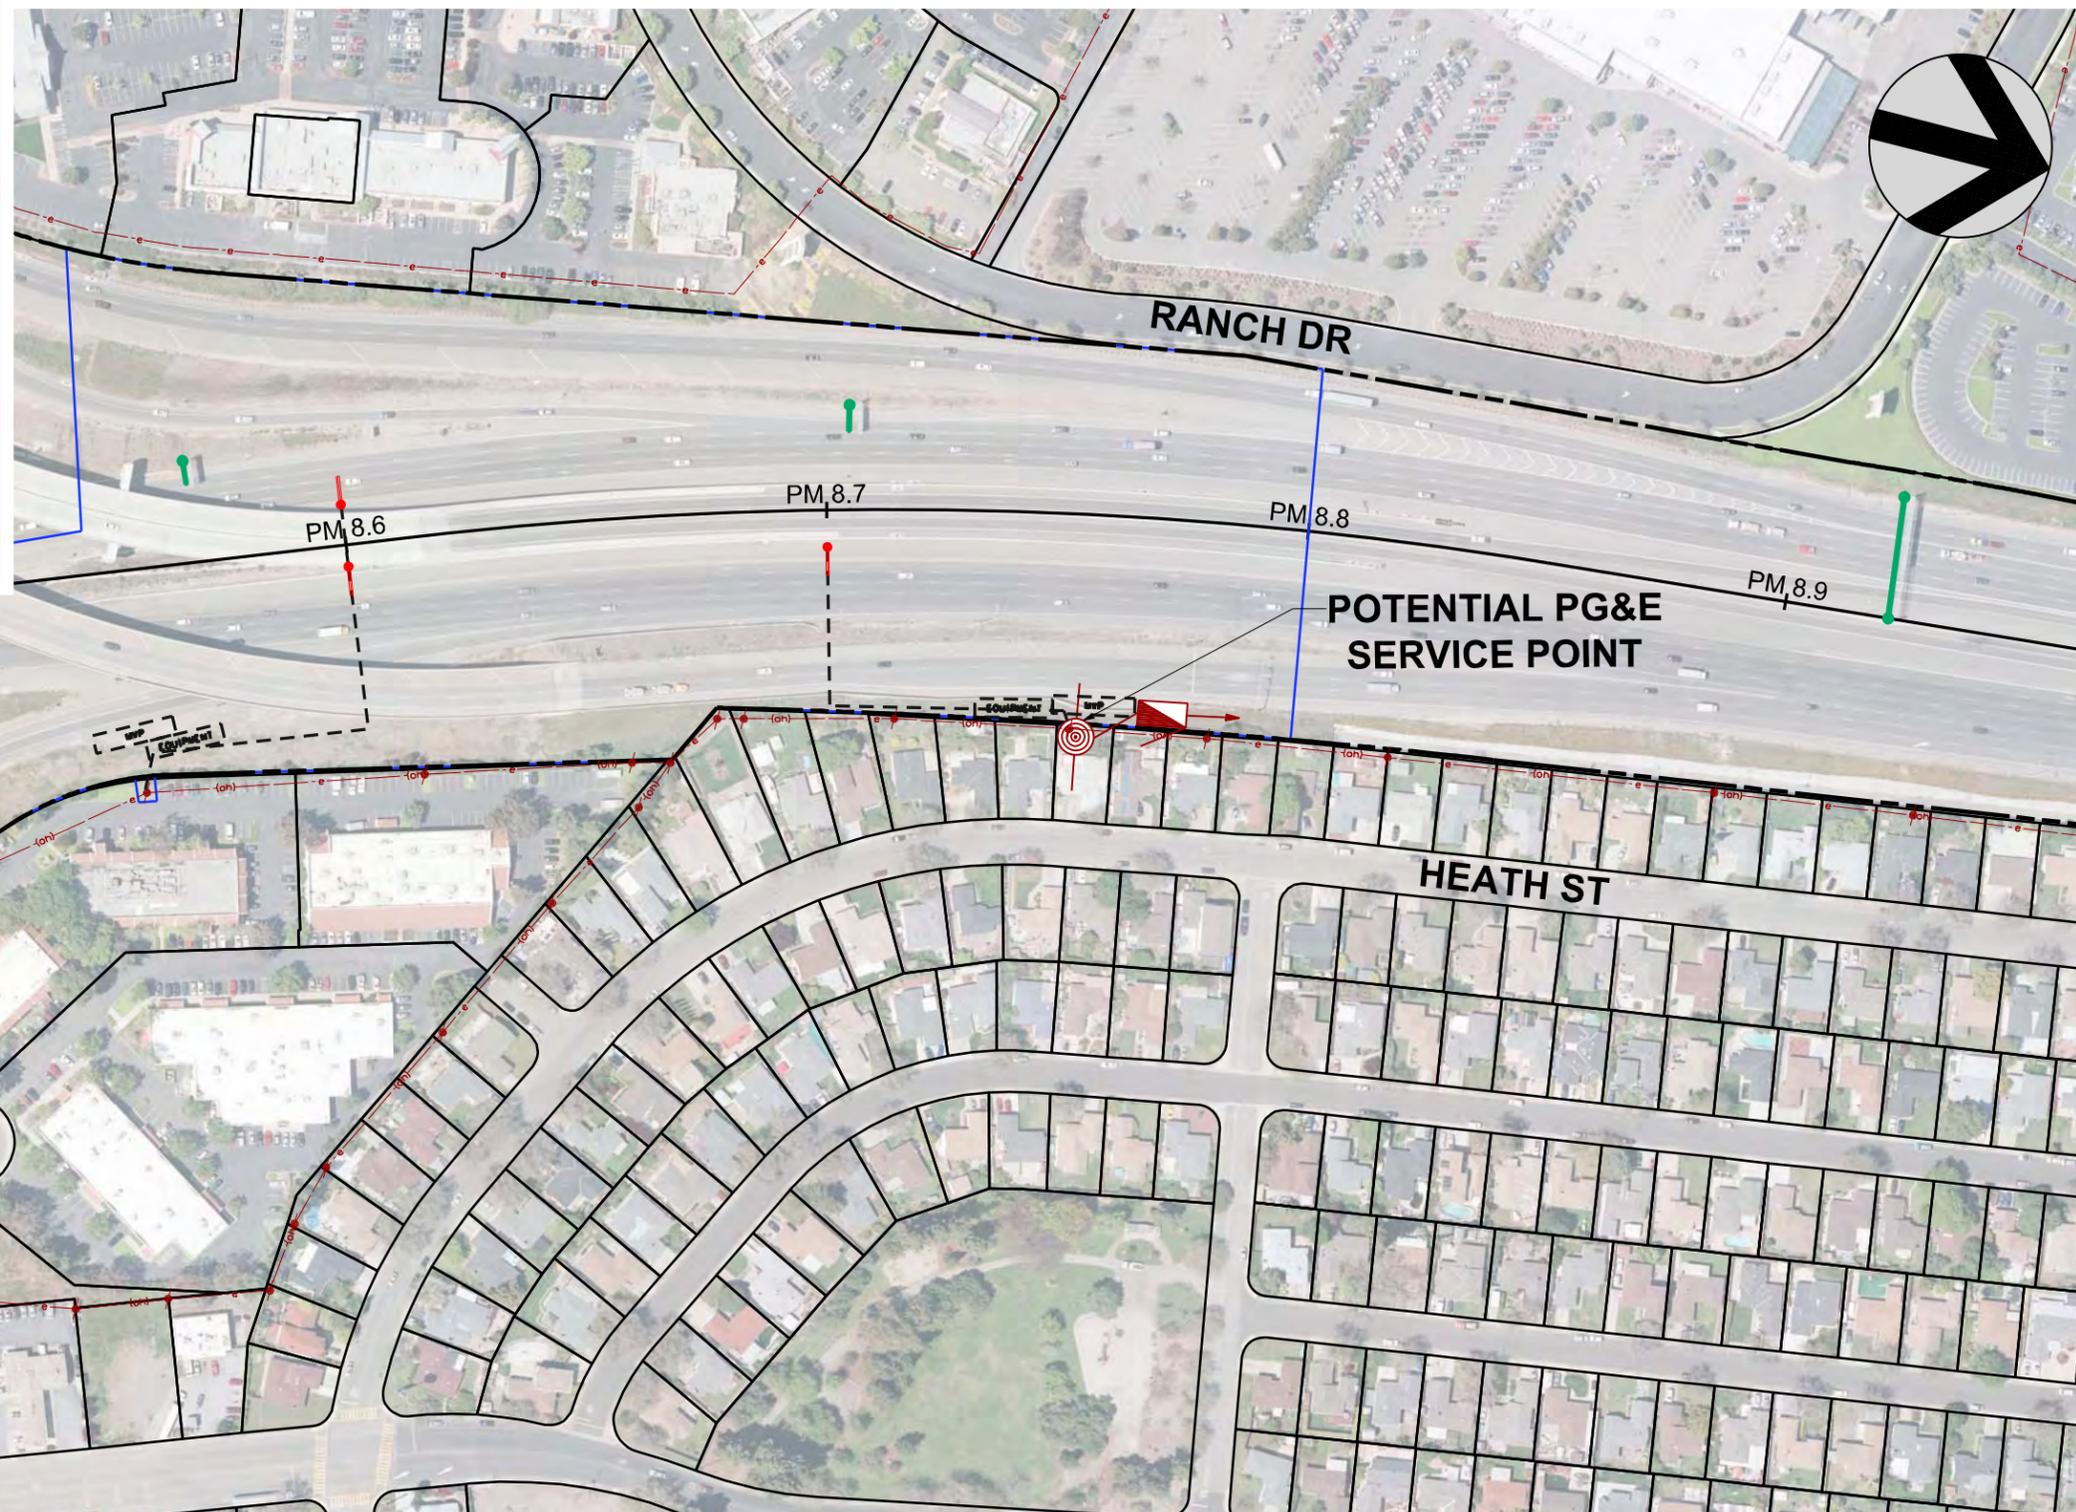
ONE COMPANY
Many SolutionsSM

PG&E SERVICE LOCATION MAP

MTC EXPRESS LANE NETWORK - PHASE 1 PA & ED

LEGEND

-  CALTRANS R/W
-  EXISTING OVERHEAD SIGN
-  PROPOSED OVERHEAD SIGN
-  EXISTING CALTRANS SERVICE EQUIPMENT ENCLOSURE
-  EXISTING UNDERGROUND PG&E SERVICE POINT
-  EXISTING OVERHEAD PG&E SERVICE POINT
-  EXISTING OVERHEAD ELECTRICAL
-  EXISTING UNDERGROUND ELECTRICAL
-  ENVIRONMENTAL APE
-  EXISTING PARCELS
-  PROPOSED CONDUIT



LOCATION 4 OF 8

JULY 2013

 
 


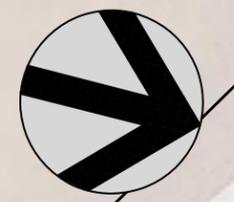
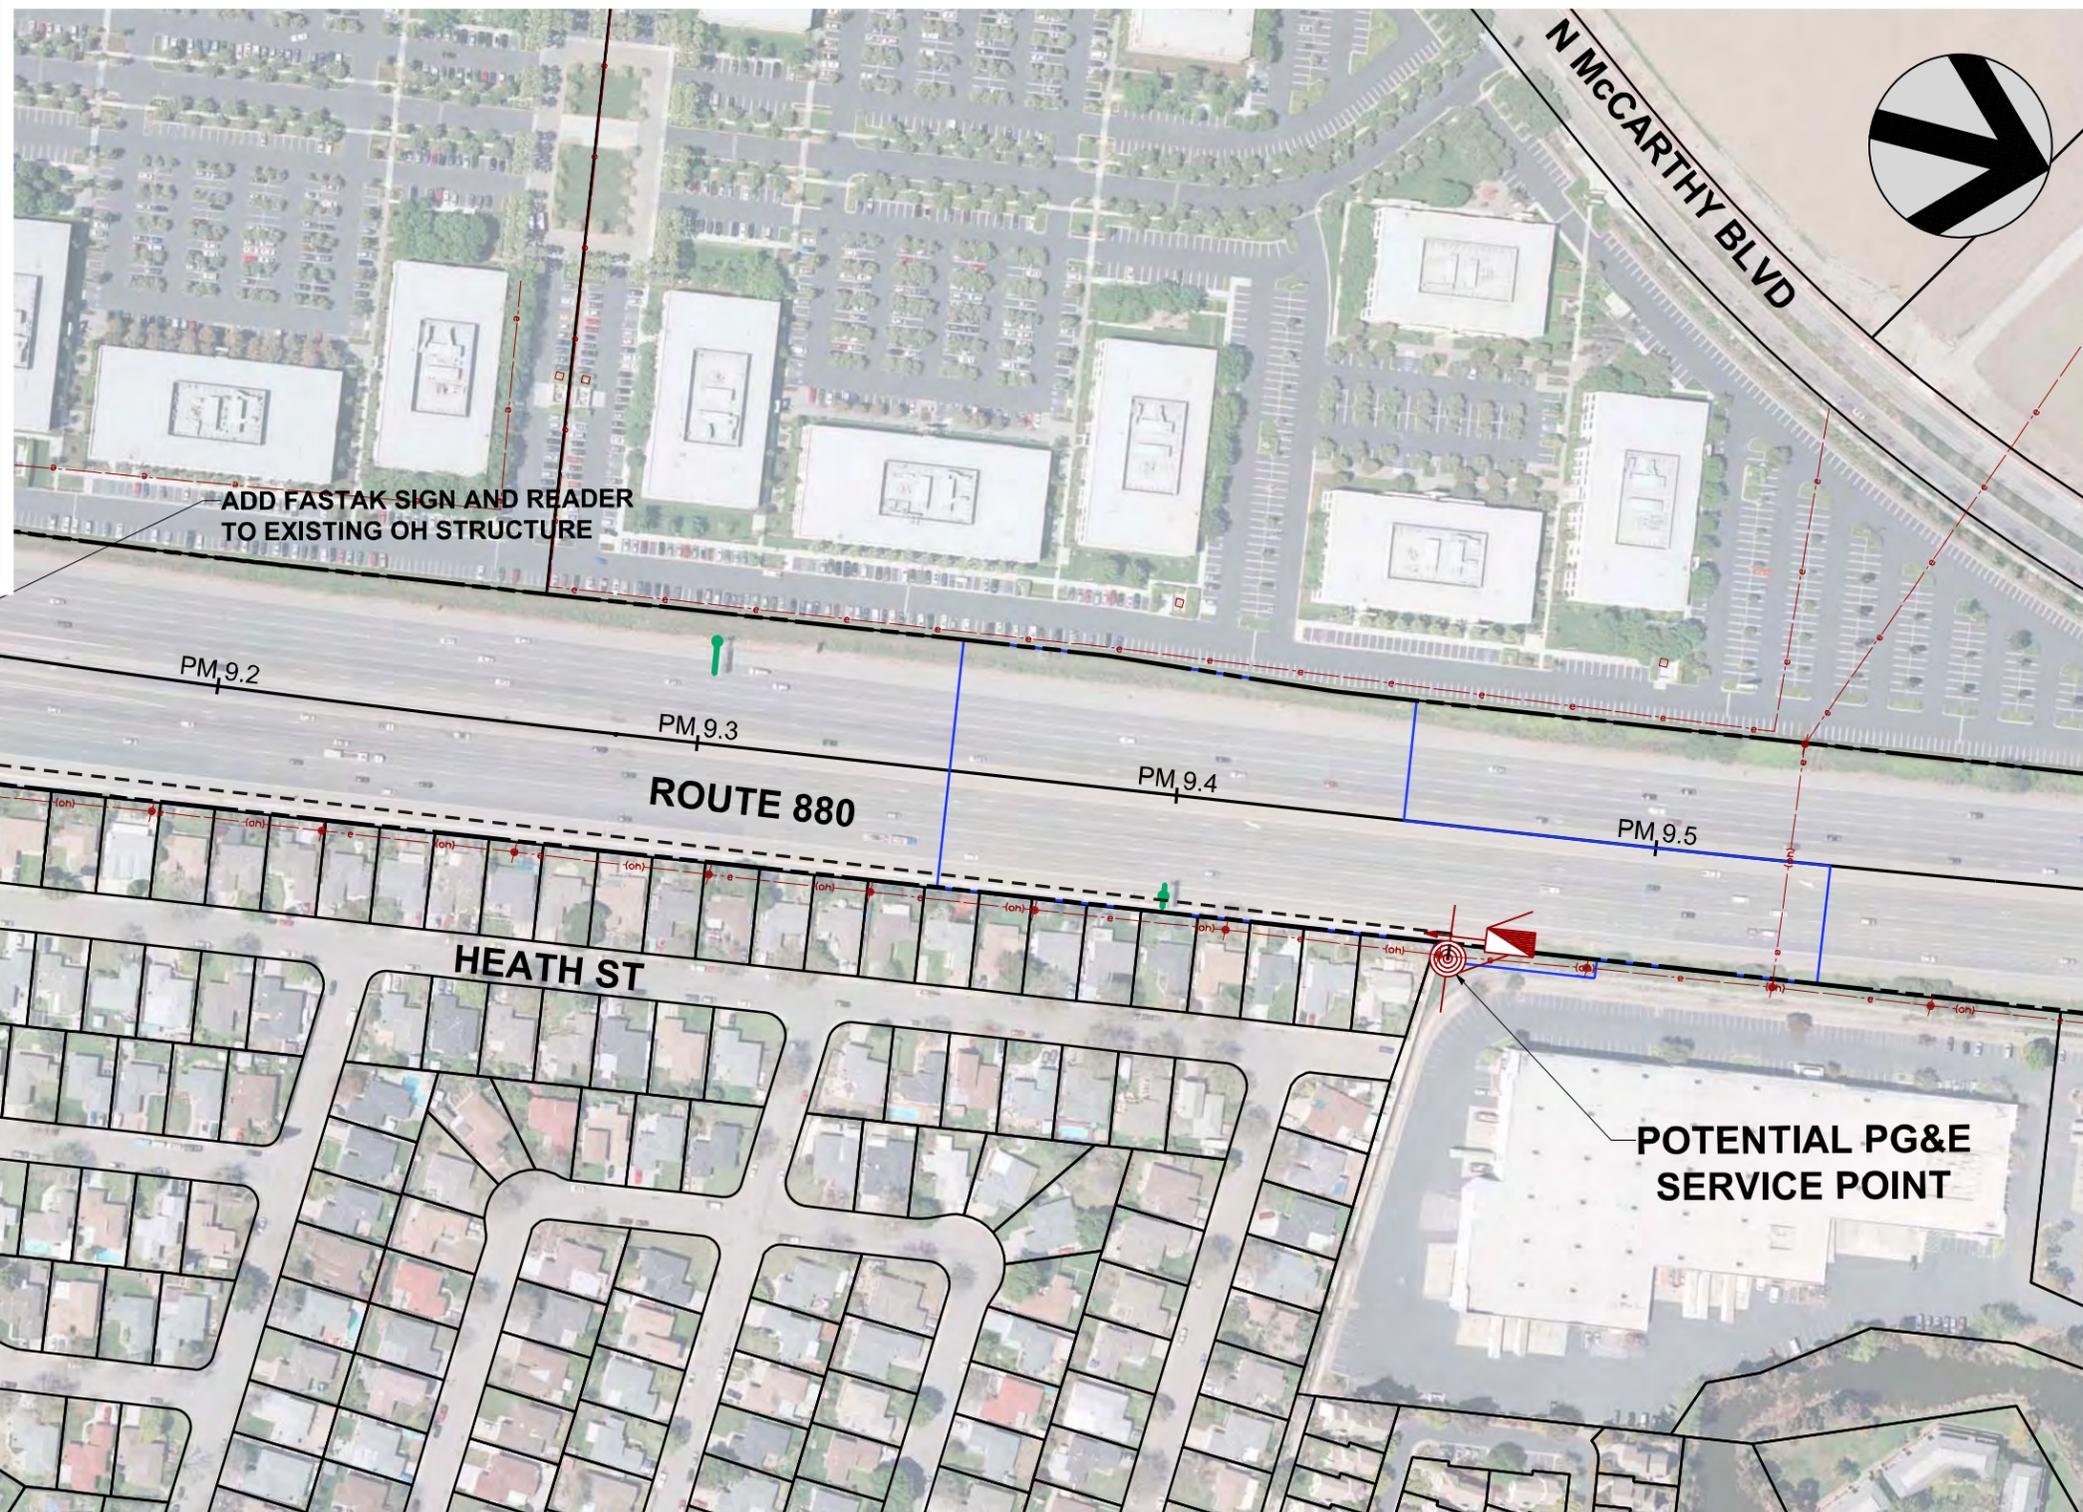
ONE COMPANY
Many SolutionsSM

PG&E SERVICE LOCATION MAP

MTC EXPRESS LANE NETWORK - PHASE 1 PA & ED

LEGEND

-  CALTRANS R/W
-  EXISTING OVERHEAD SIGN
-  PROPOSED OVERHEAD SIGN
-  EXISTING CALTRANS SERVICE EQUIPMENT ENCLOSURE
-  EXISTING UNDERGROUND PG&E SERVICE POINT
-  EXISTING OVERHEAD PG&E SERVICE POINT
-  EXISTING OVERHEAD ELECTRICAL
-  EXISTING UNDERGROUND ELECTRICAL
-  ENVIRONMENTAL APE
-  EXISTING PARCELS
-  PROPOSED CONDUIT



LOCATION 5 OF 8

JULY 2013

 
 


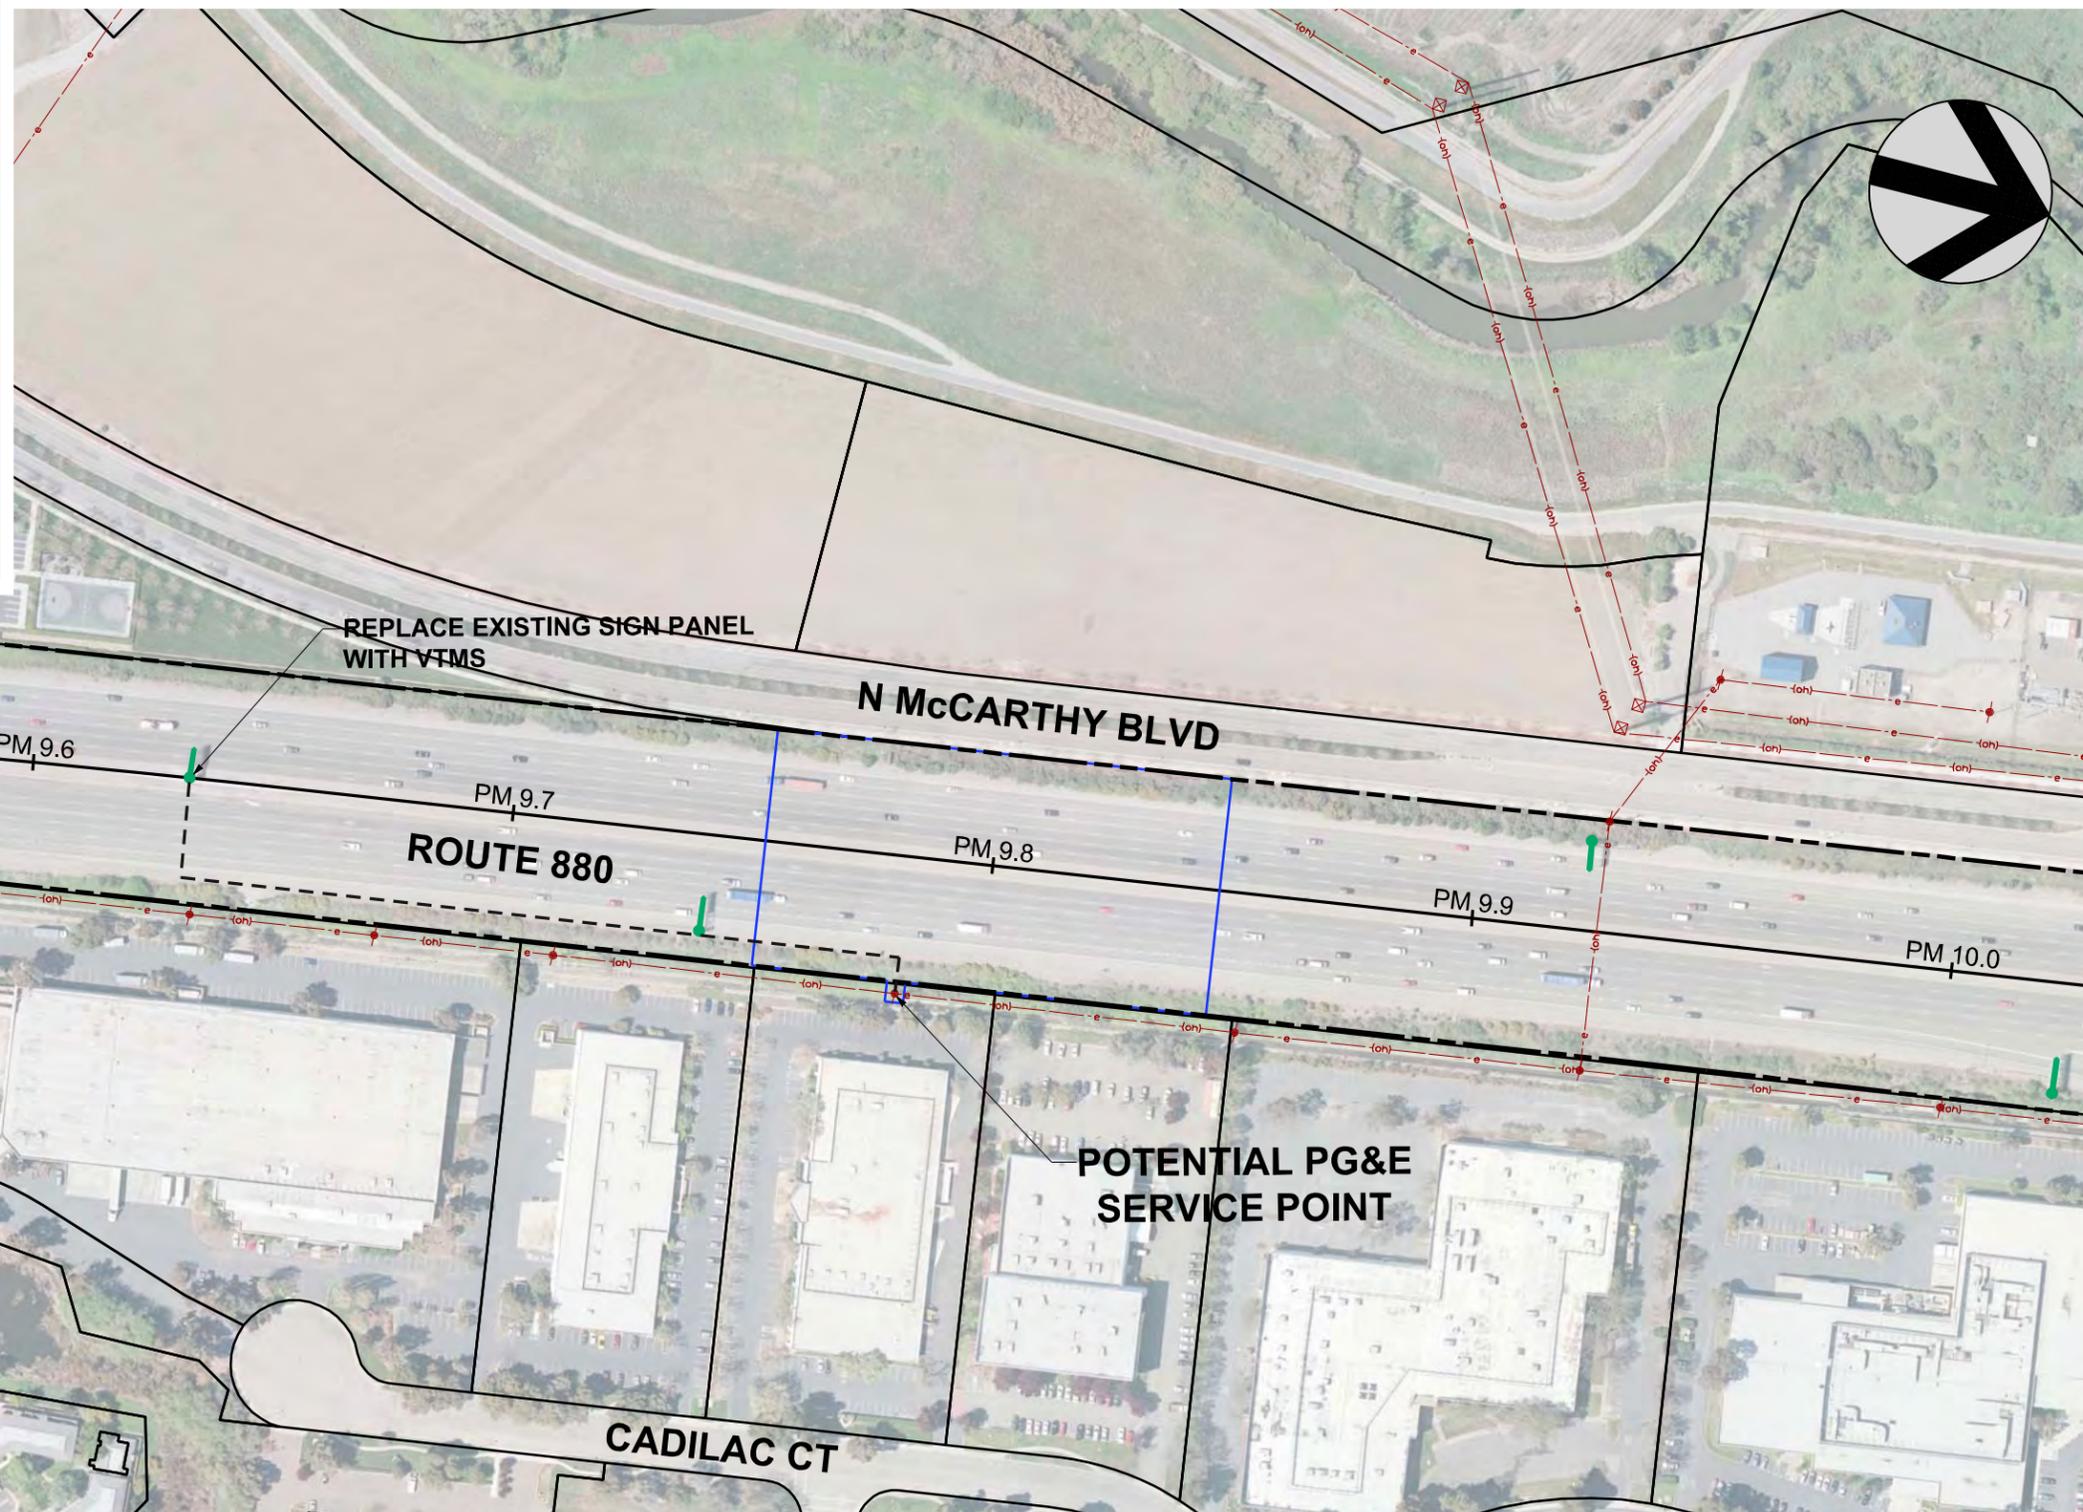
ONE COMPANY
Many SolutionsSM

PG&E SERVICE LOCATION MAP

MTC EXPRESS LANE NETWORK - PHASE 1 PA & ED

LEGEND

-  CALTRANS R/W
-  EXISTING OVERHEAD SIGN
-  PROPOSED OVERHEAD SIGN
-  EXISTING CALTRANS SERVICE EQUIPMENT ENCLOSURE
-  EXISTING UNDERGROUND PG&E SERVICE POINT
-  EXISTING OVERHEAD PG&E SERVICE POINT
-  EXISTING OVERHEAD ELECTRICAL
-  EXISTING UNDERGROUND ELECTRICAL
-  ENVIRONMENTAL APE
-  EXISTING PARCELS
-  PROPOSED CONDUIT



LOCATION 6 OF 8

JULY 2013

 
 


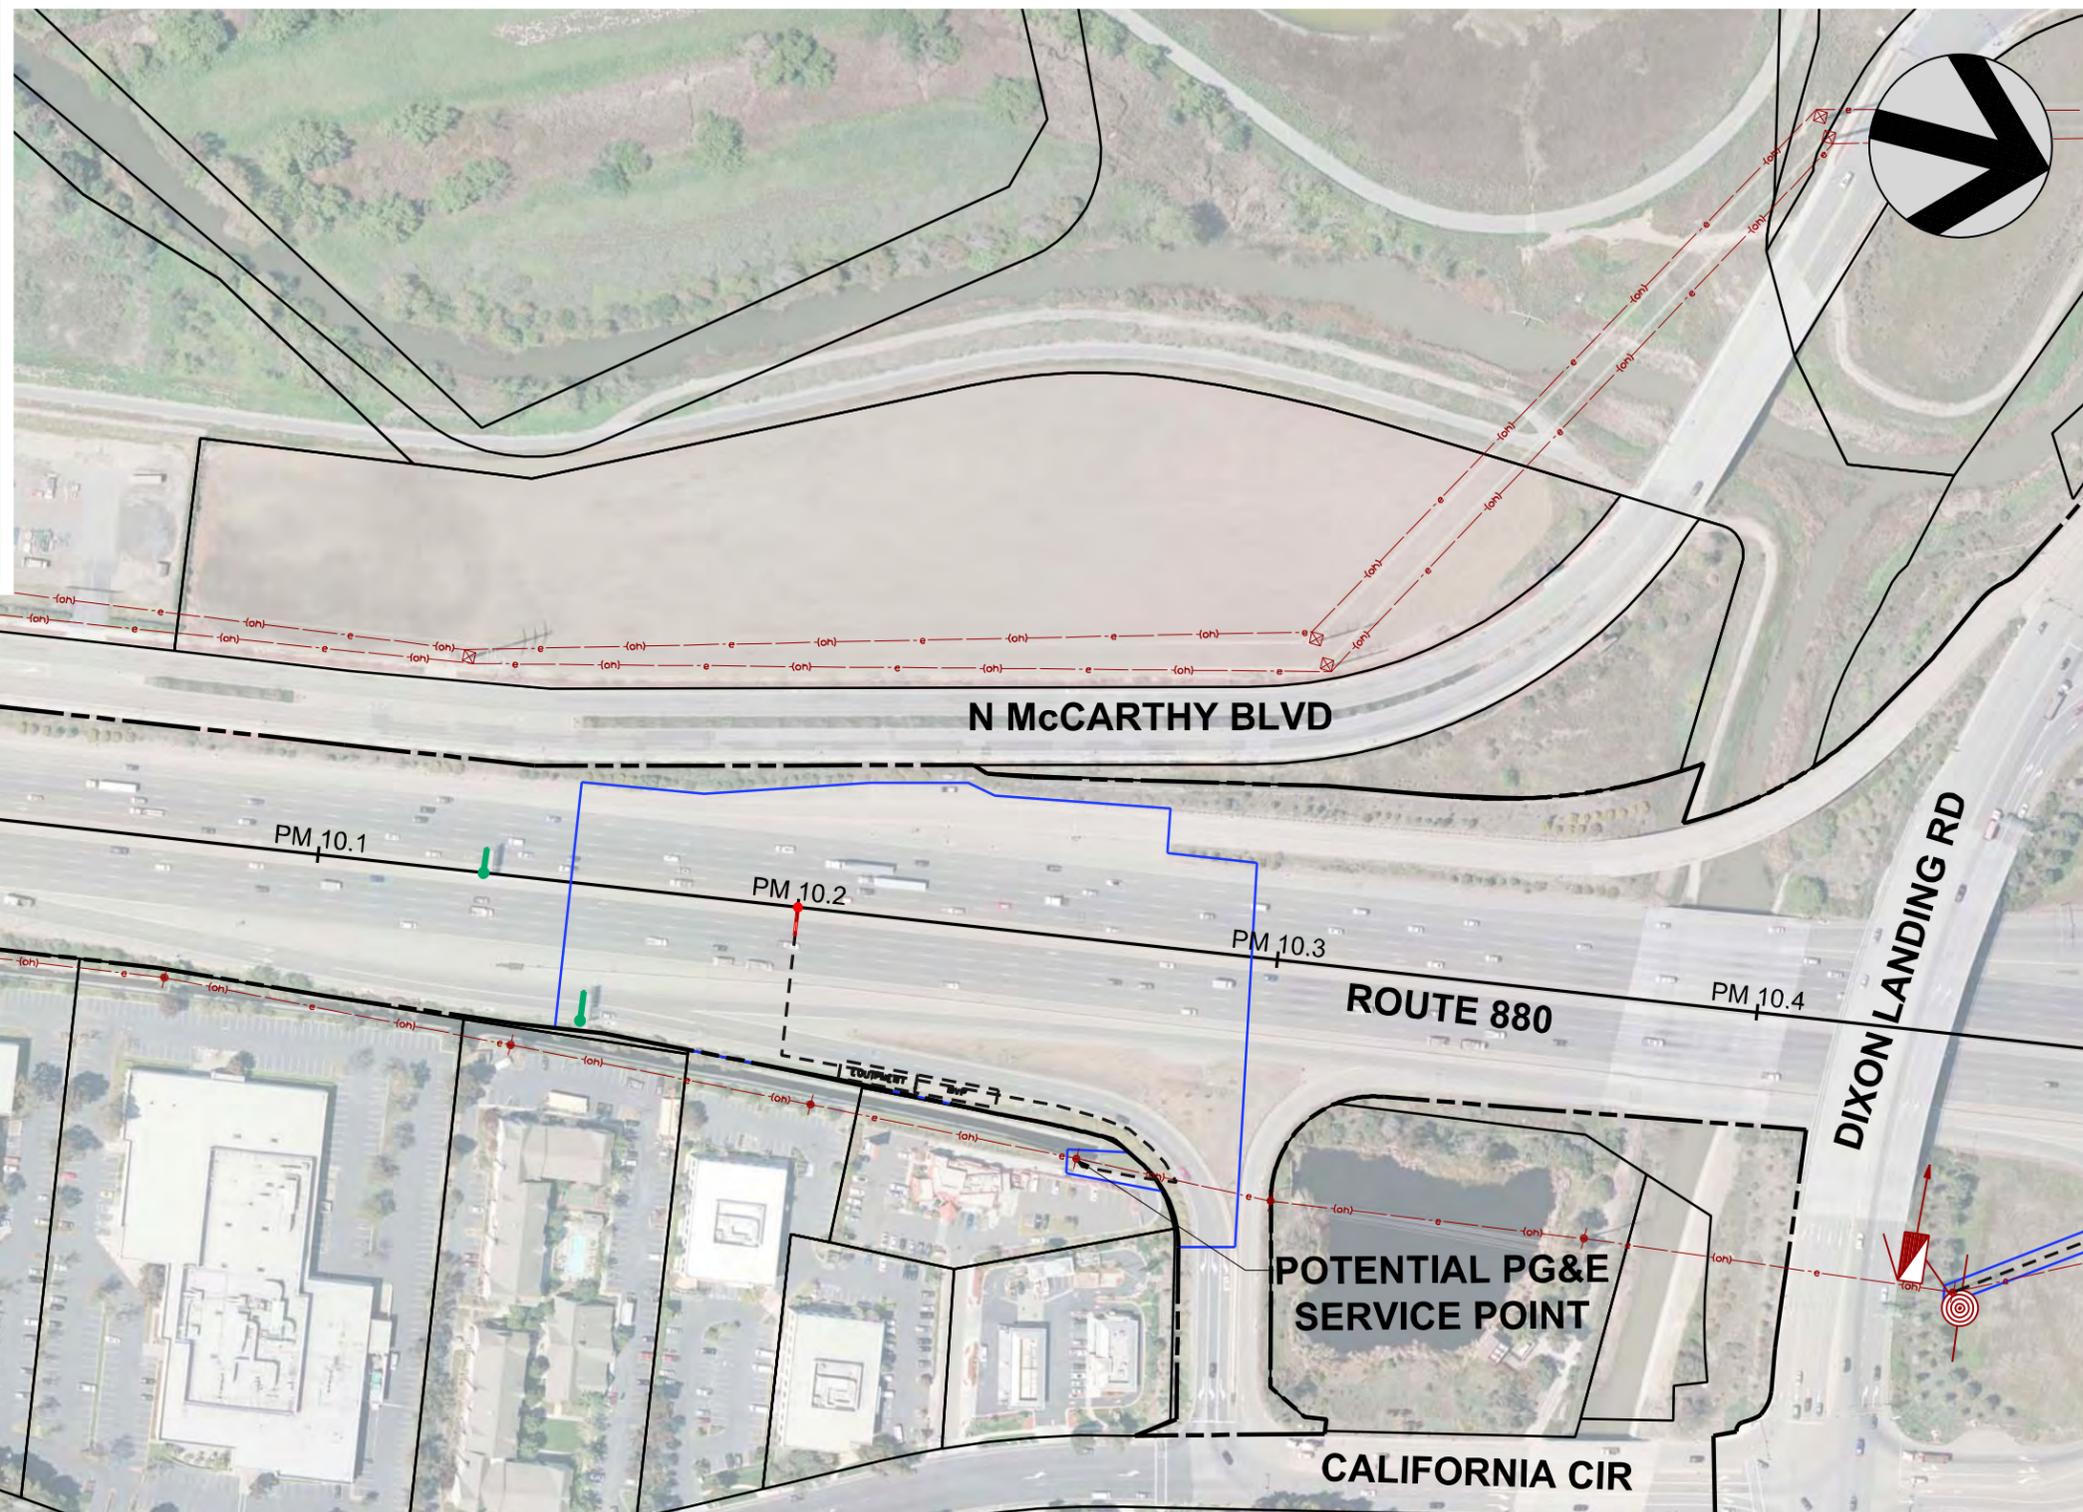
ONE COMPANY
Many SolutionsSM

PG&E SERVICE LOCATION MAP

MTC EXPRESS LANE NETWORK - PHASE 1 PA & ED

LEGEND

-  CALTRANS R/W
-  EXISTING OVERHEAD SIGN
-  PROPOSED OVERHEAD SIGN
-  EXISTING CALTRANS SERVICE EQUIPMENT ENCLOSURE
-  EXISTING UNDERGROUND PG&E SERVICE POINT
-  EXISTING OVERHEAD PG&E SERVICE POINT
-  EXISTING OVERHEAD ELECTRICAL
-  EXISTING UNDERGROUND ELECTRICAL
-  ENVIRONMENTAL APE
-  EXISTING PARCELS
-  PROPOSED CONDUIT



PM 9.9

PM 10.0

PM 10.1

PM 10.2

PM 10.3

PM 10.4

N McCARTHY BLVD

ROUTE 880

DIXON LANDING RD

POTENTIAL PG&E SERVICE POINT

CALIFORNIA CIR



LOCATION 7 OF 8

JULY 2013

 
 
 


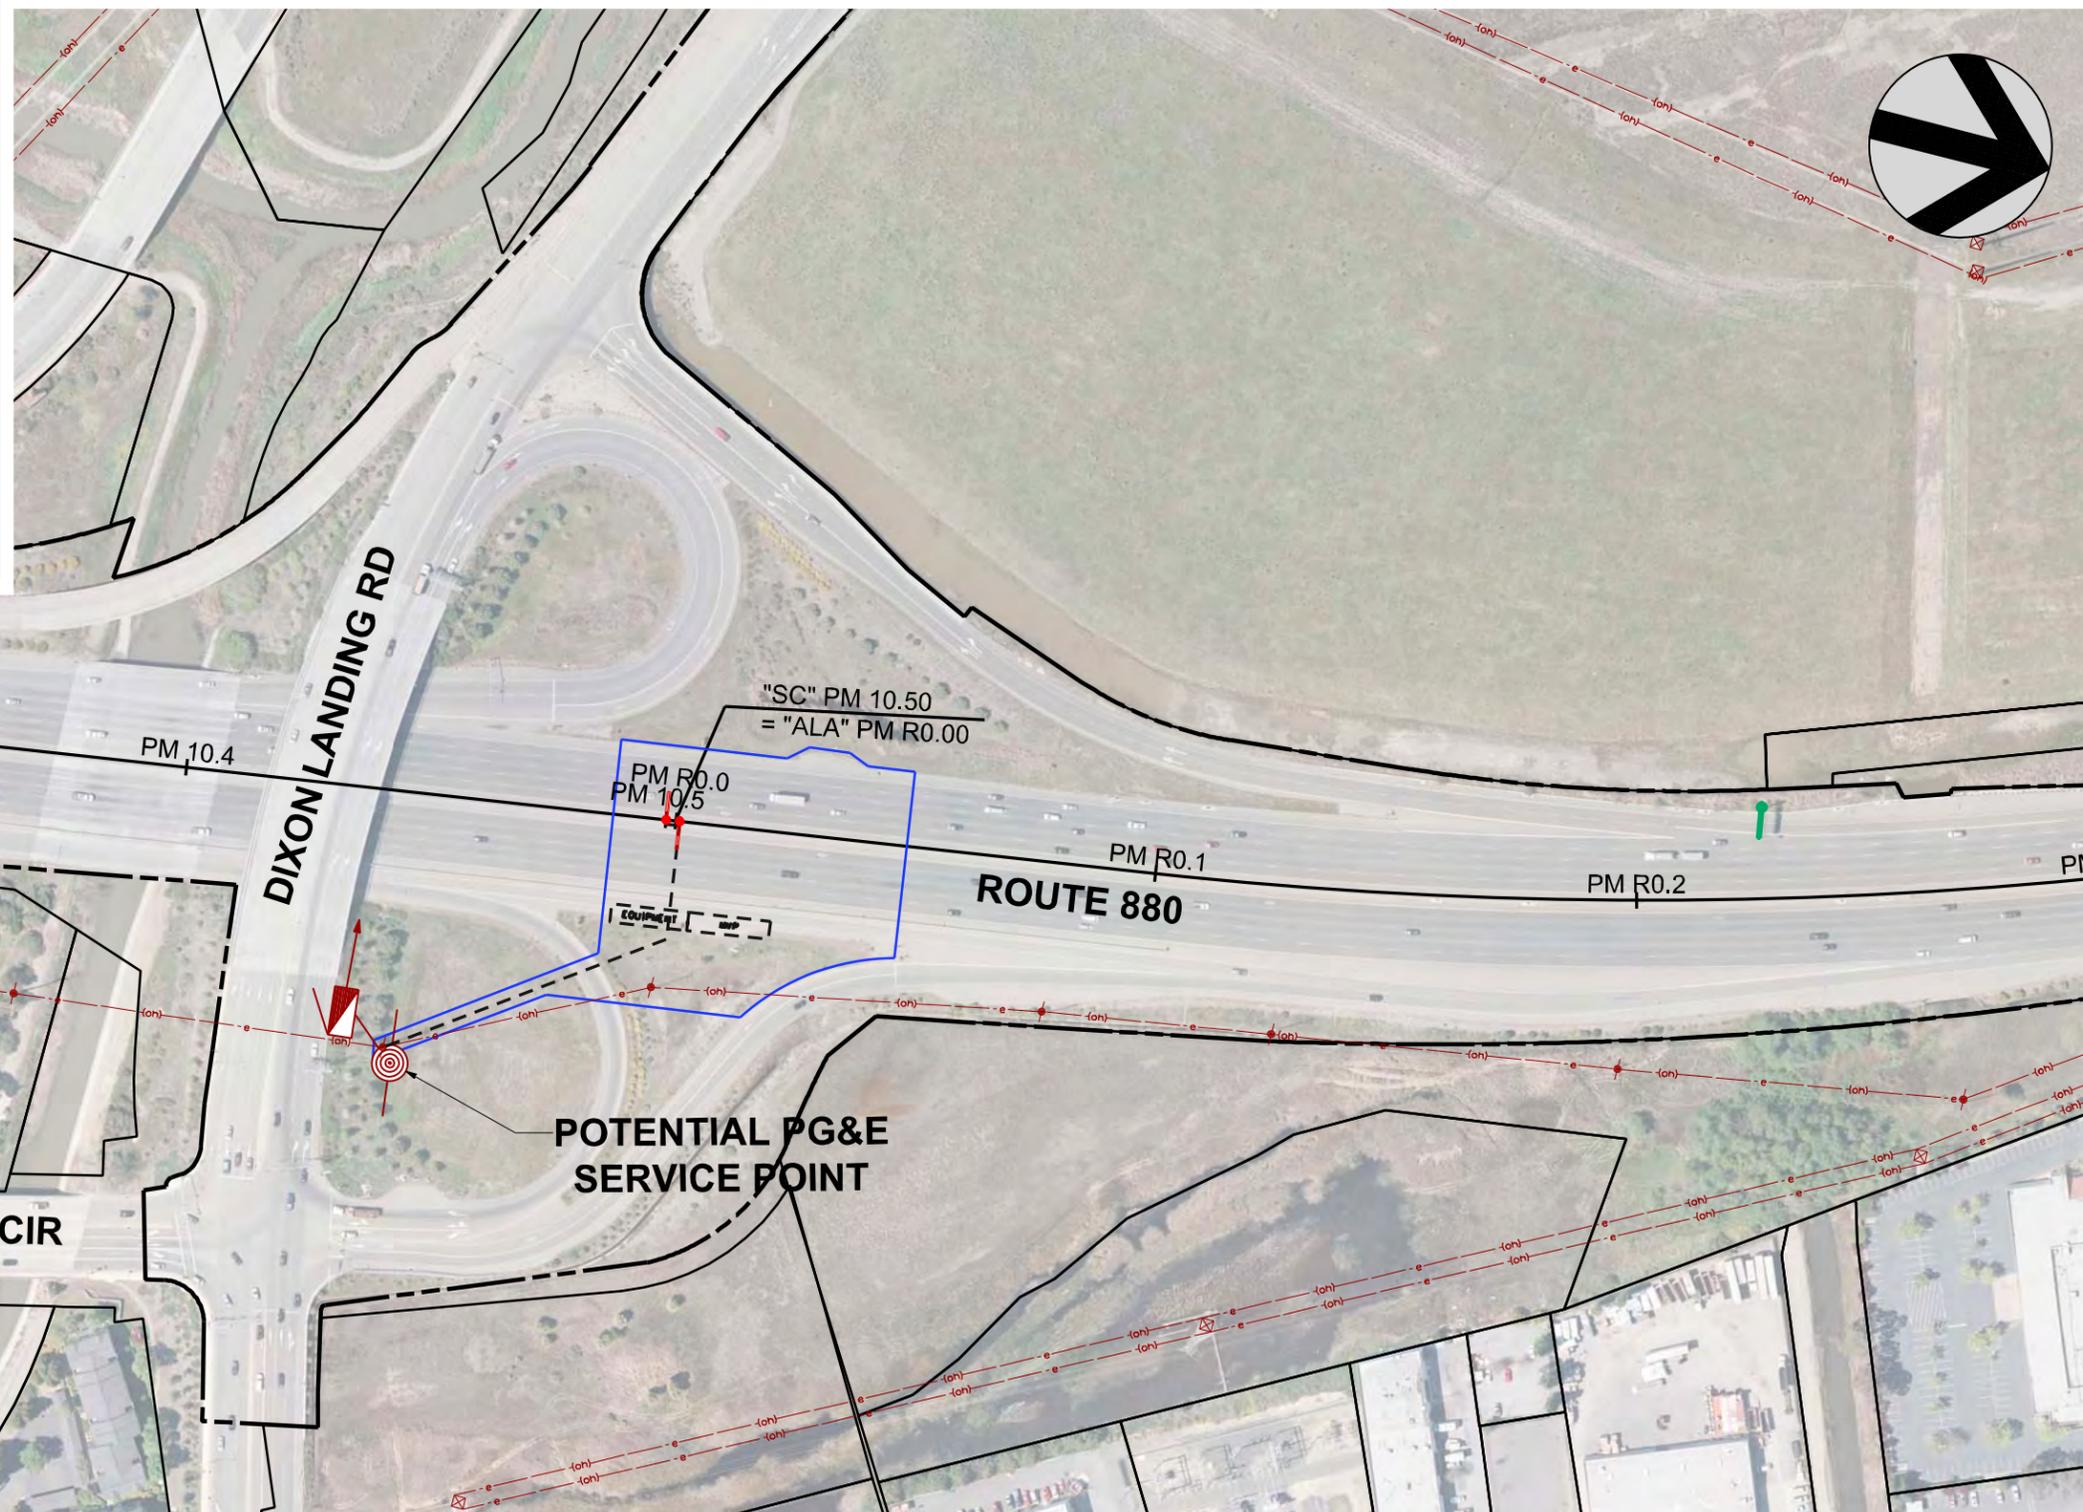
ONE COMPANY
Many SolutionsSM

PG&E SERVICE LOCATION MAP

MTC EXPRESS LANE NETWORK - PHASE 1 PA & ED

LEGEND

-  CALTRANS R/W
-  EXISTING OVERHEAD SIGN
-  PROPOSED OVERHEAD SIGN
-  EXISTING CALTRANS SERVICE EQUIPMENT ENCLOSURE
-  EXISTING UNDERGROUND PG&E SERVICE POINT
-  EXISTING OVERHEAD PG&E SERVICE POINT
-  EXISTING OVERHEAD ELECTRICAL
-  EXISTING UNDERGROUND ELECTRICAL
-  ENVIRONMENTAL APE
-  EXISTING PARCELS
-  PROPOSED CONDUIT



LOCATION 8 OF 8

JULY 2013



ONE COMPANY
Many SolutionsSM

PG&E SERVICE LOCATION MAP

MTC EXPRESS LANE NETWORK - PHASE 1 PA & ED